




3

Perspectiva
ESCALA



1

FACHADA FRONTAL
ESCALA 1 : 100

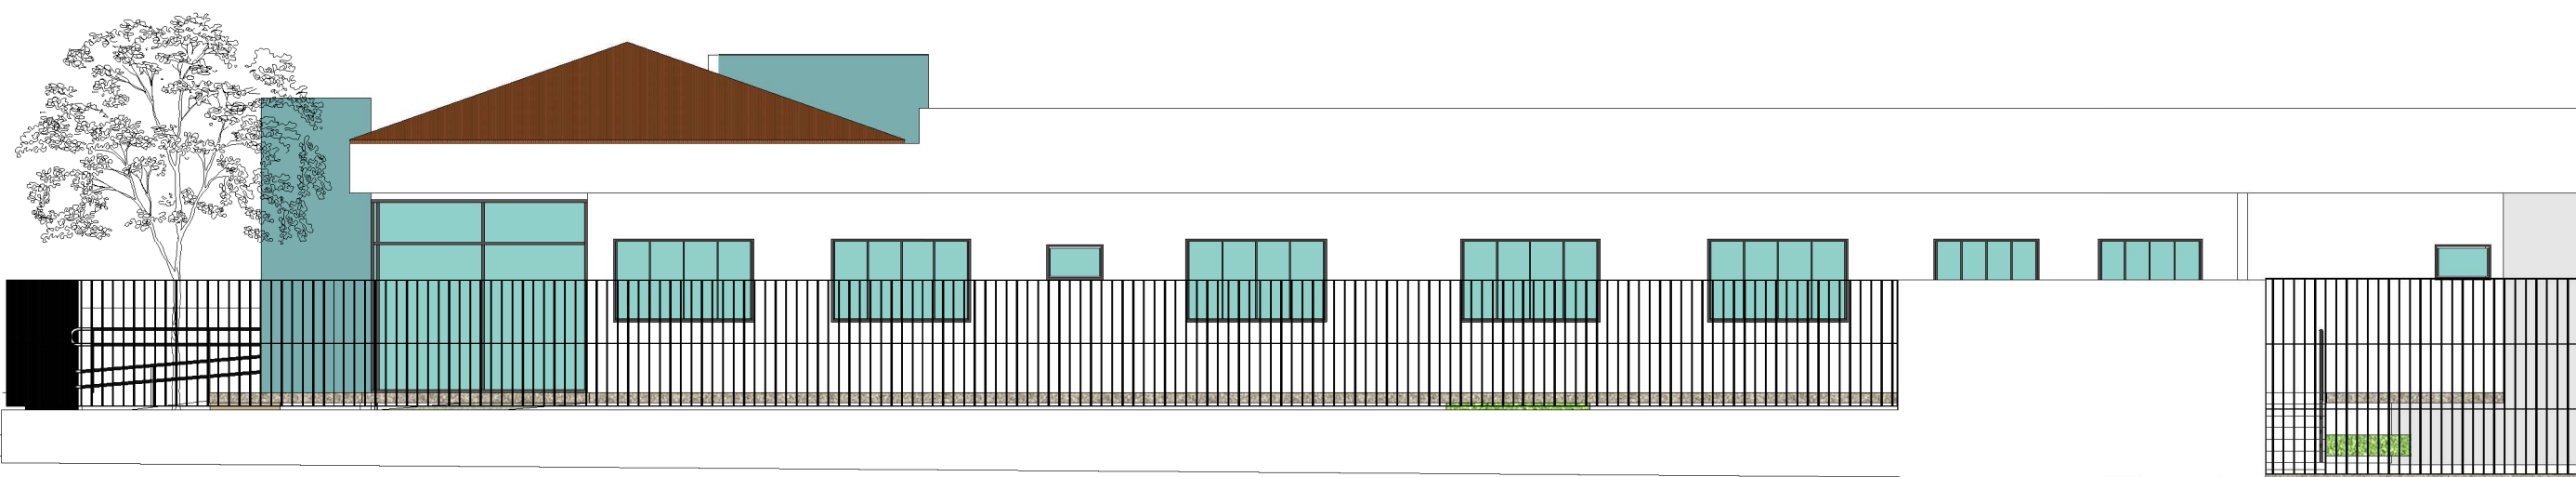

2

FACHADA LESTE
ESCALA 1 : 100

UNIDADE DE SAÚDE DE TODOS OS SANTOS